


APPROVED FOR  
CONSTRUCTION

AUG 21 2009

CITY OF MOUNTAIN VIEW, CA  
PUBLIC WORKS DEPARTMENT  
*UHC per David B.*

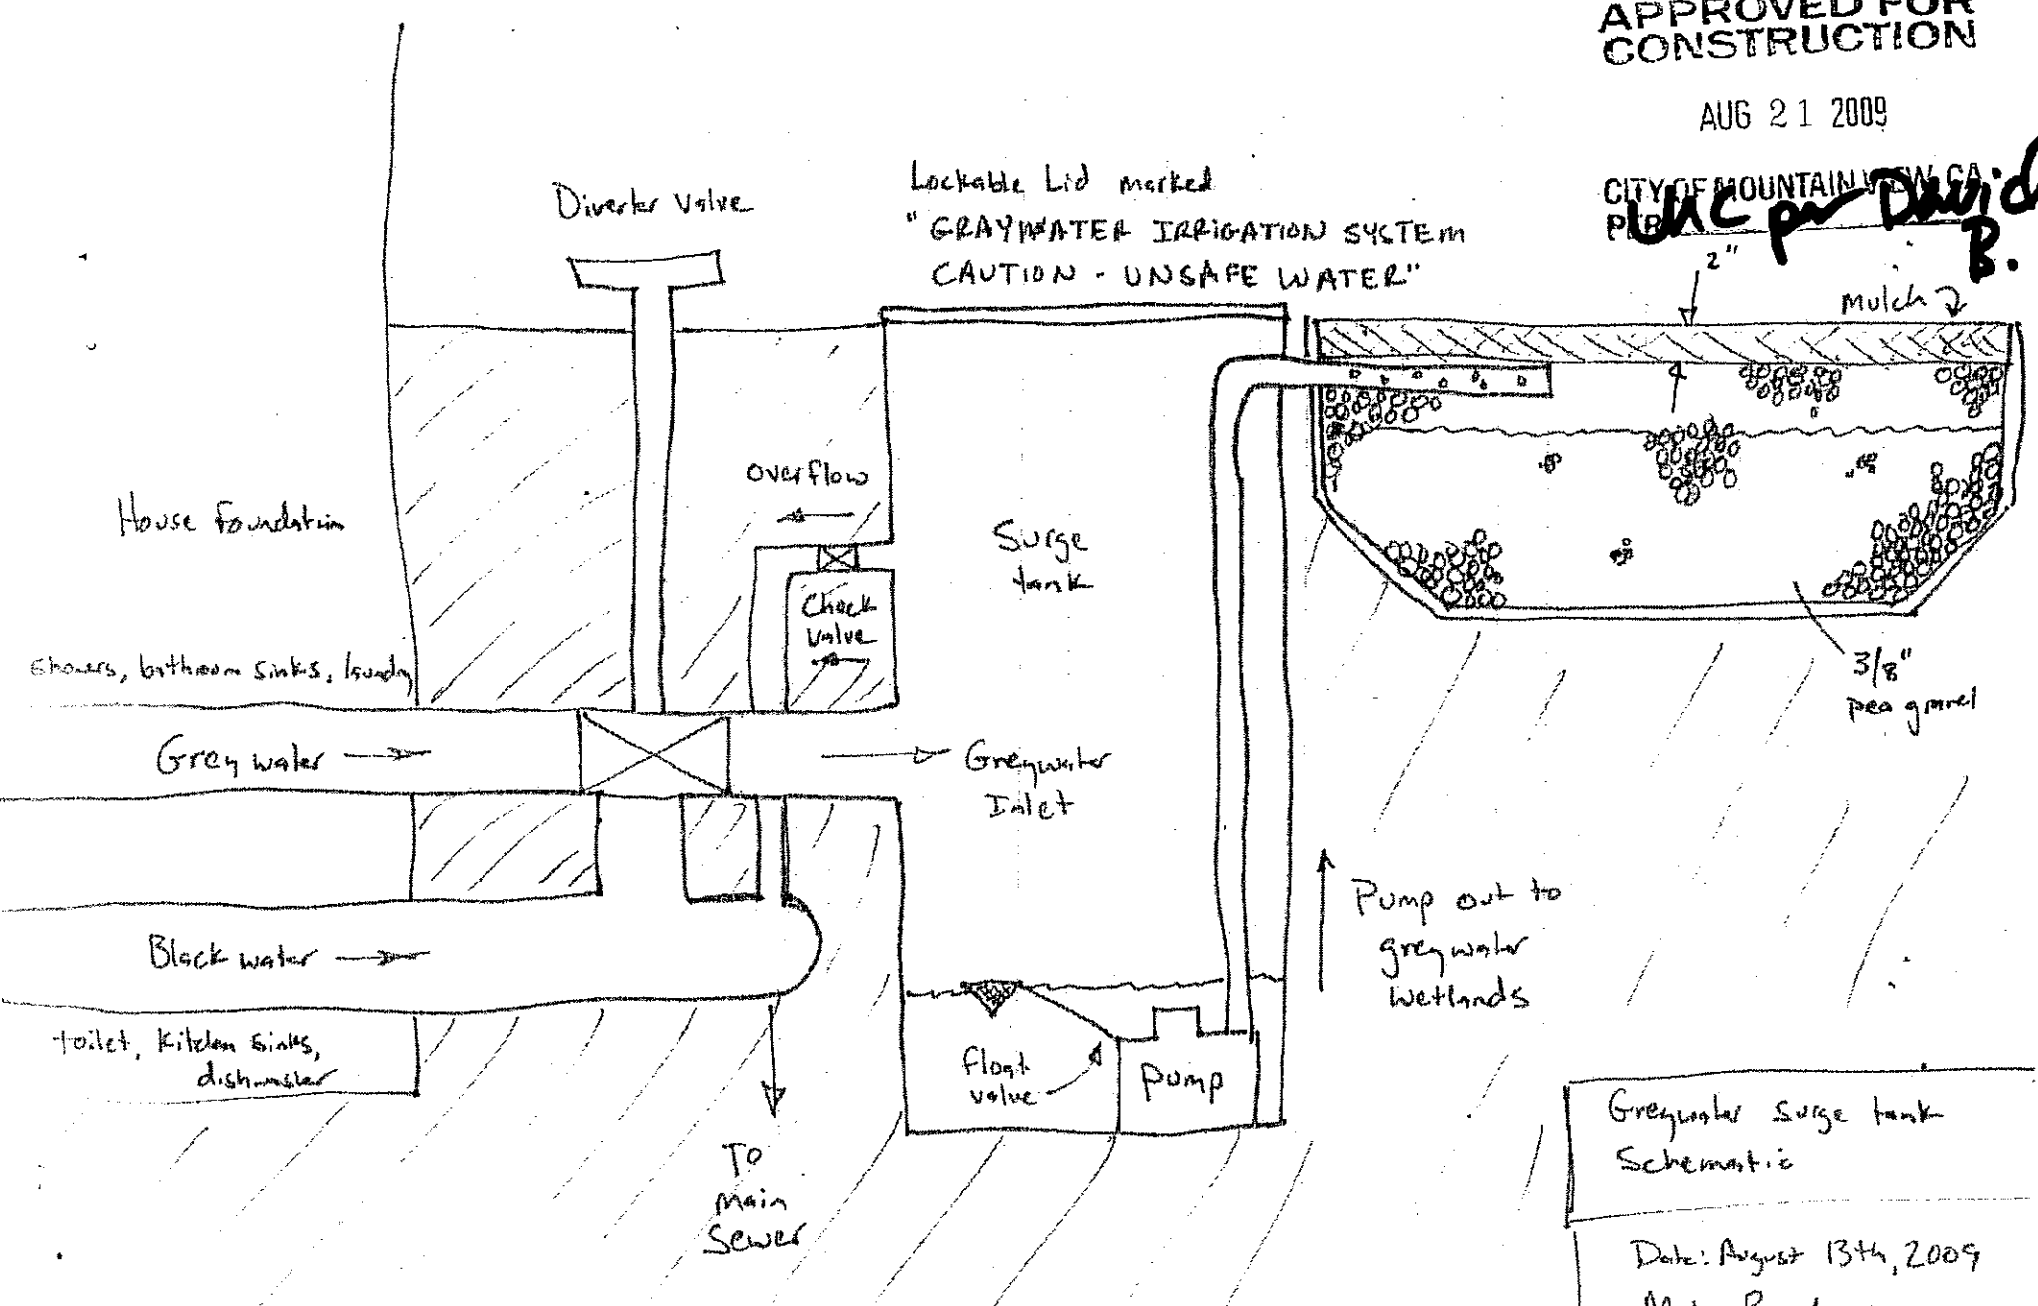

Greywater surge tank  
Schematic

Date: August 13th, 2009  
Mohr Residence  
301 Monroe Drive  
Mountain View  
Catherine Mohr, Owner